




BASEMENT FLOOR PLAN
Area : 970 + 954 = 1,924 sq.ft.

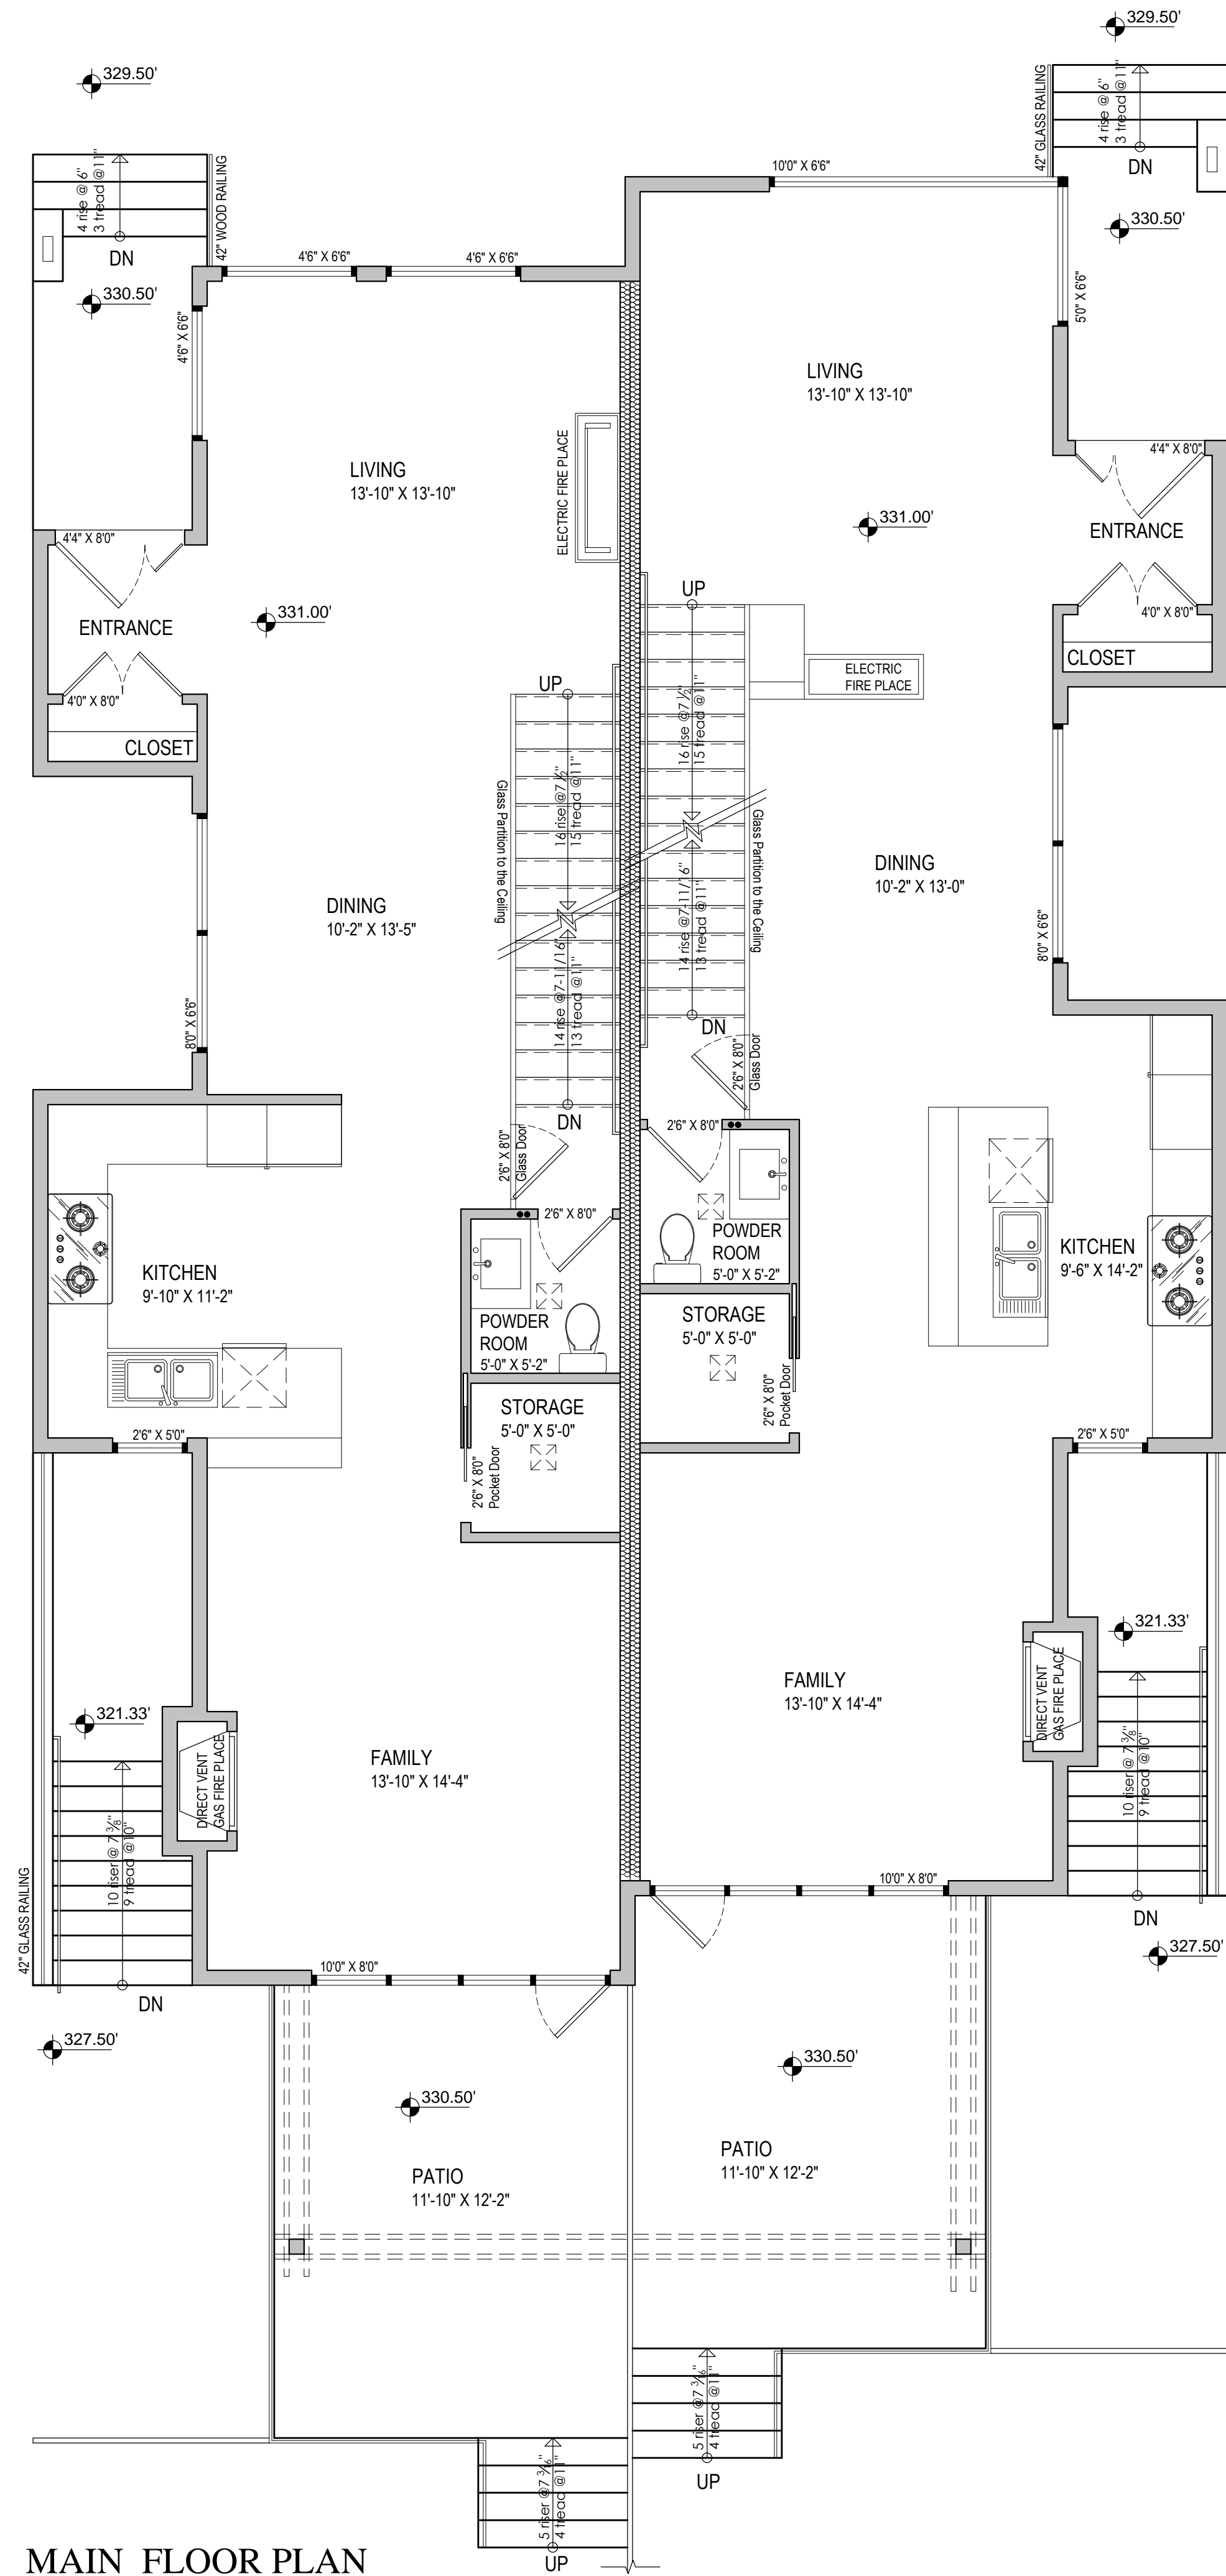

MAIN FLOOR PLAN
Area : 970 + 954 = 1,924 sq.ft.

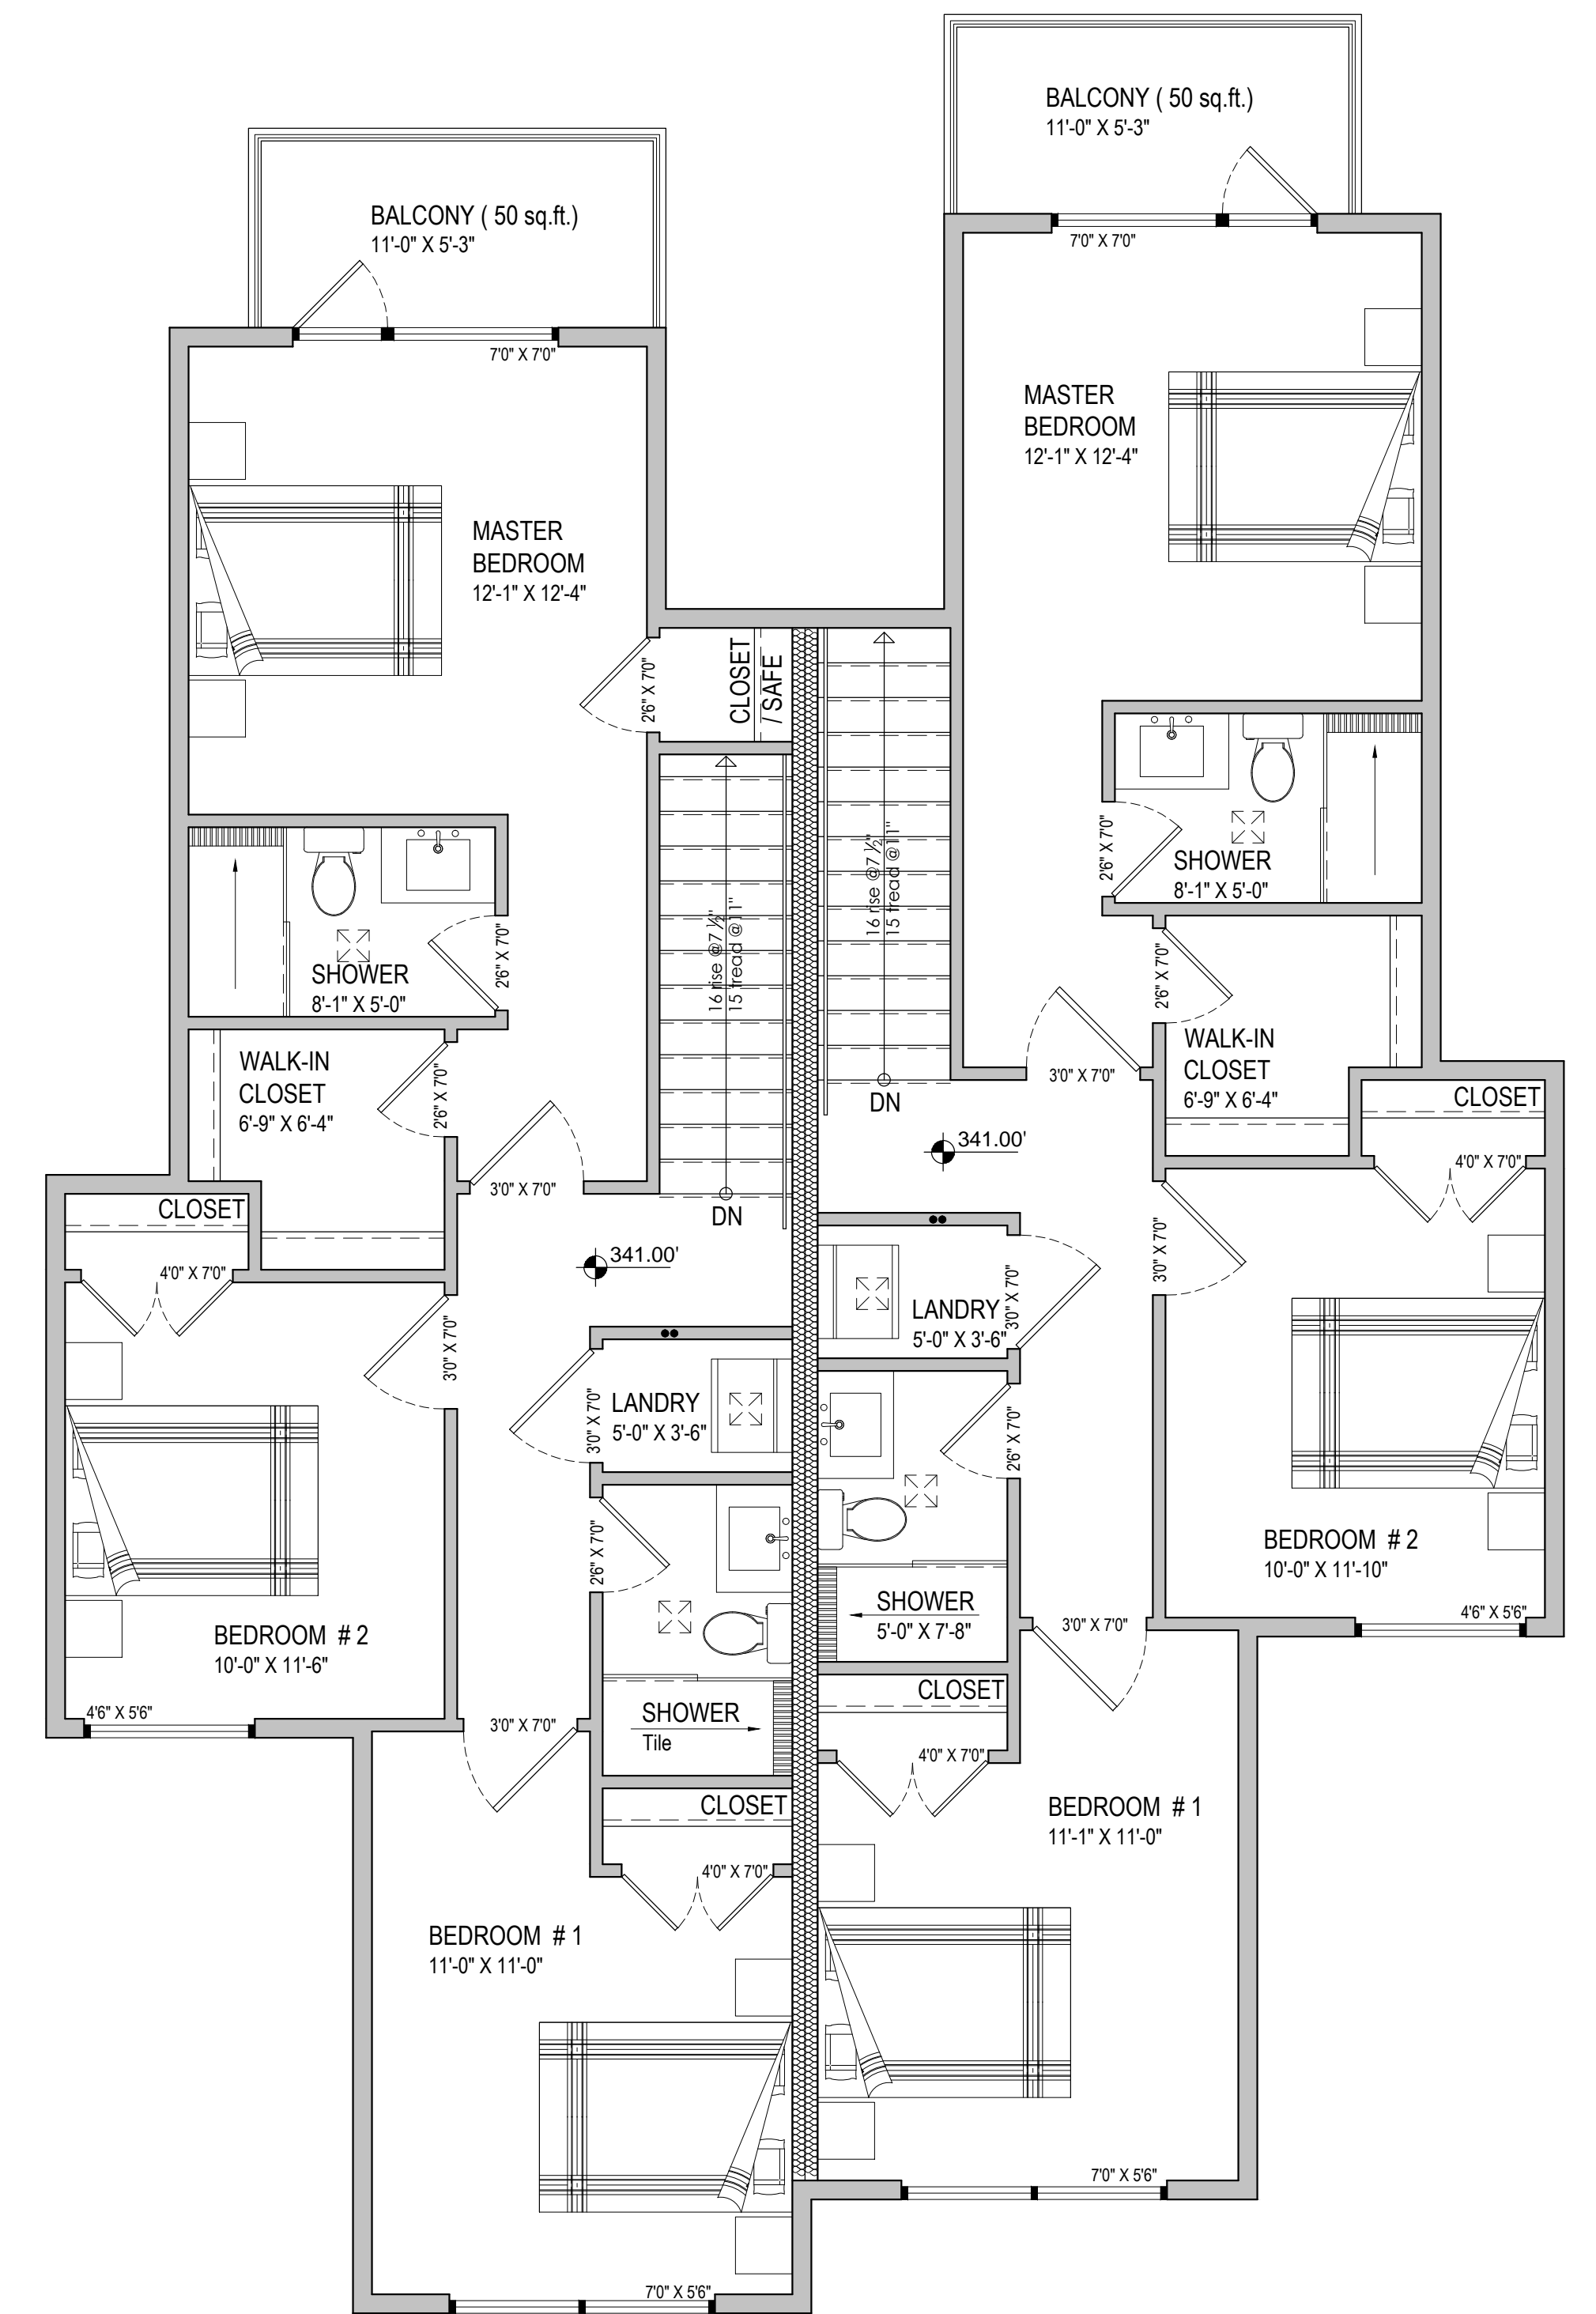

UPPER FLOOR PLAN
Area : 816 + 825 = 1,641 sq.ft.

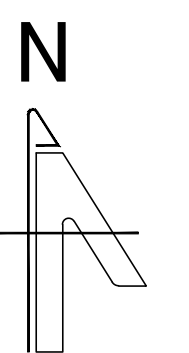

SCALE: 1/4" = 1'-0"